
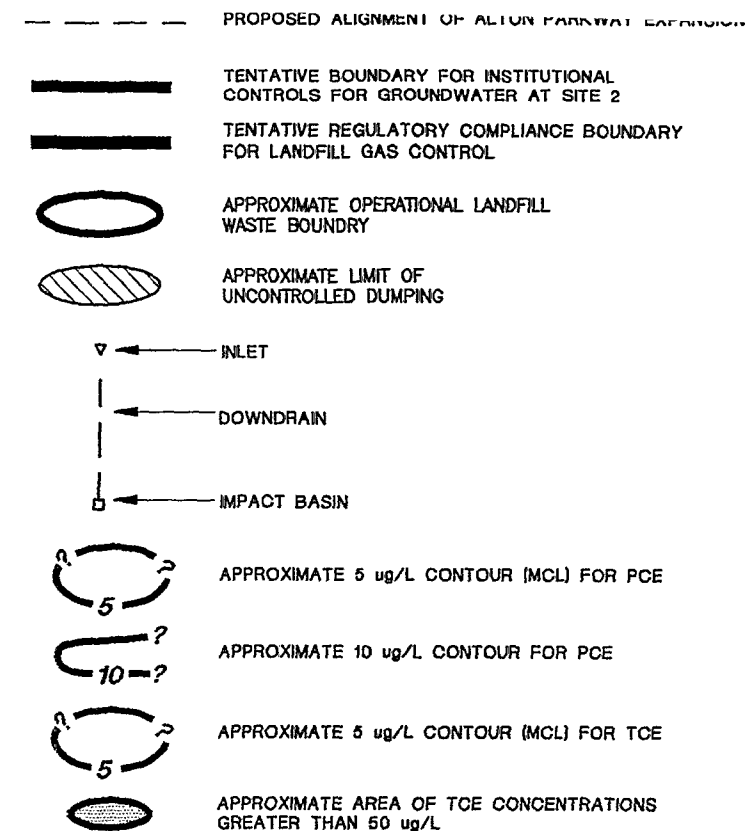


PARTIALLY SCANNED
OVERSIZE ITEM (S)

See paper copy for complete version
of oversize document(s)


(Document # 76858)

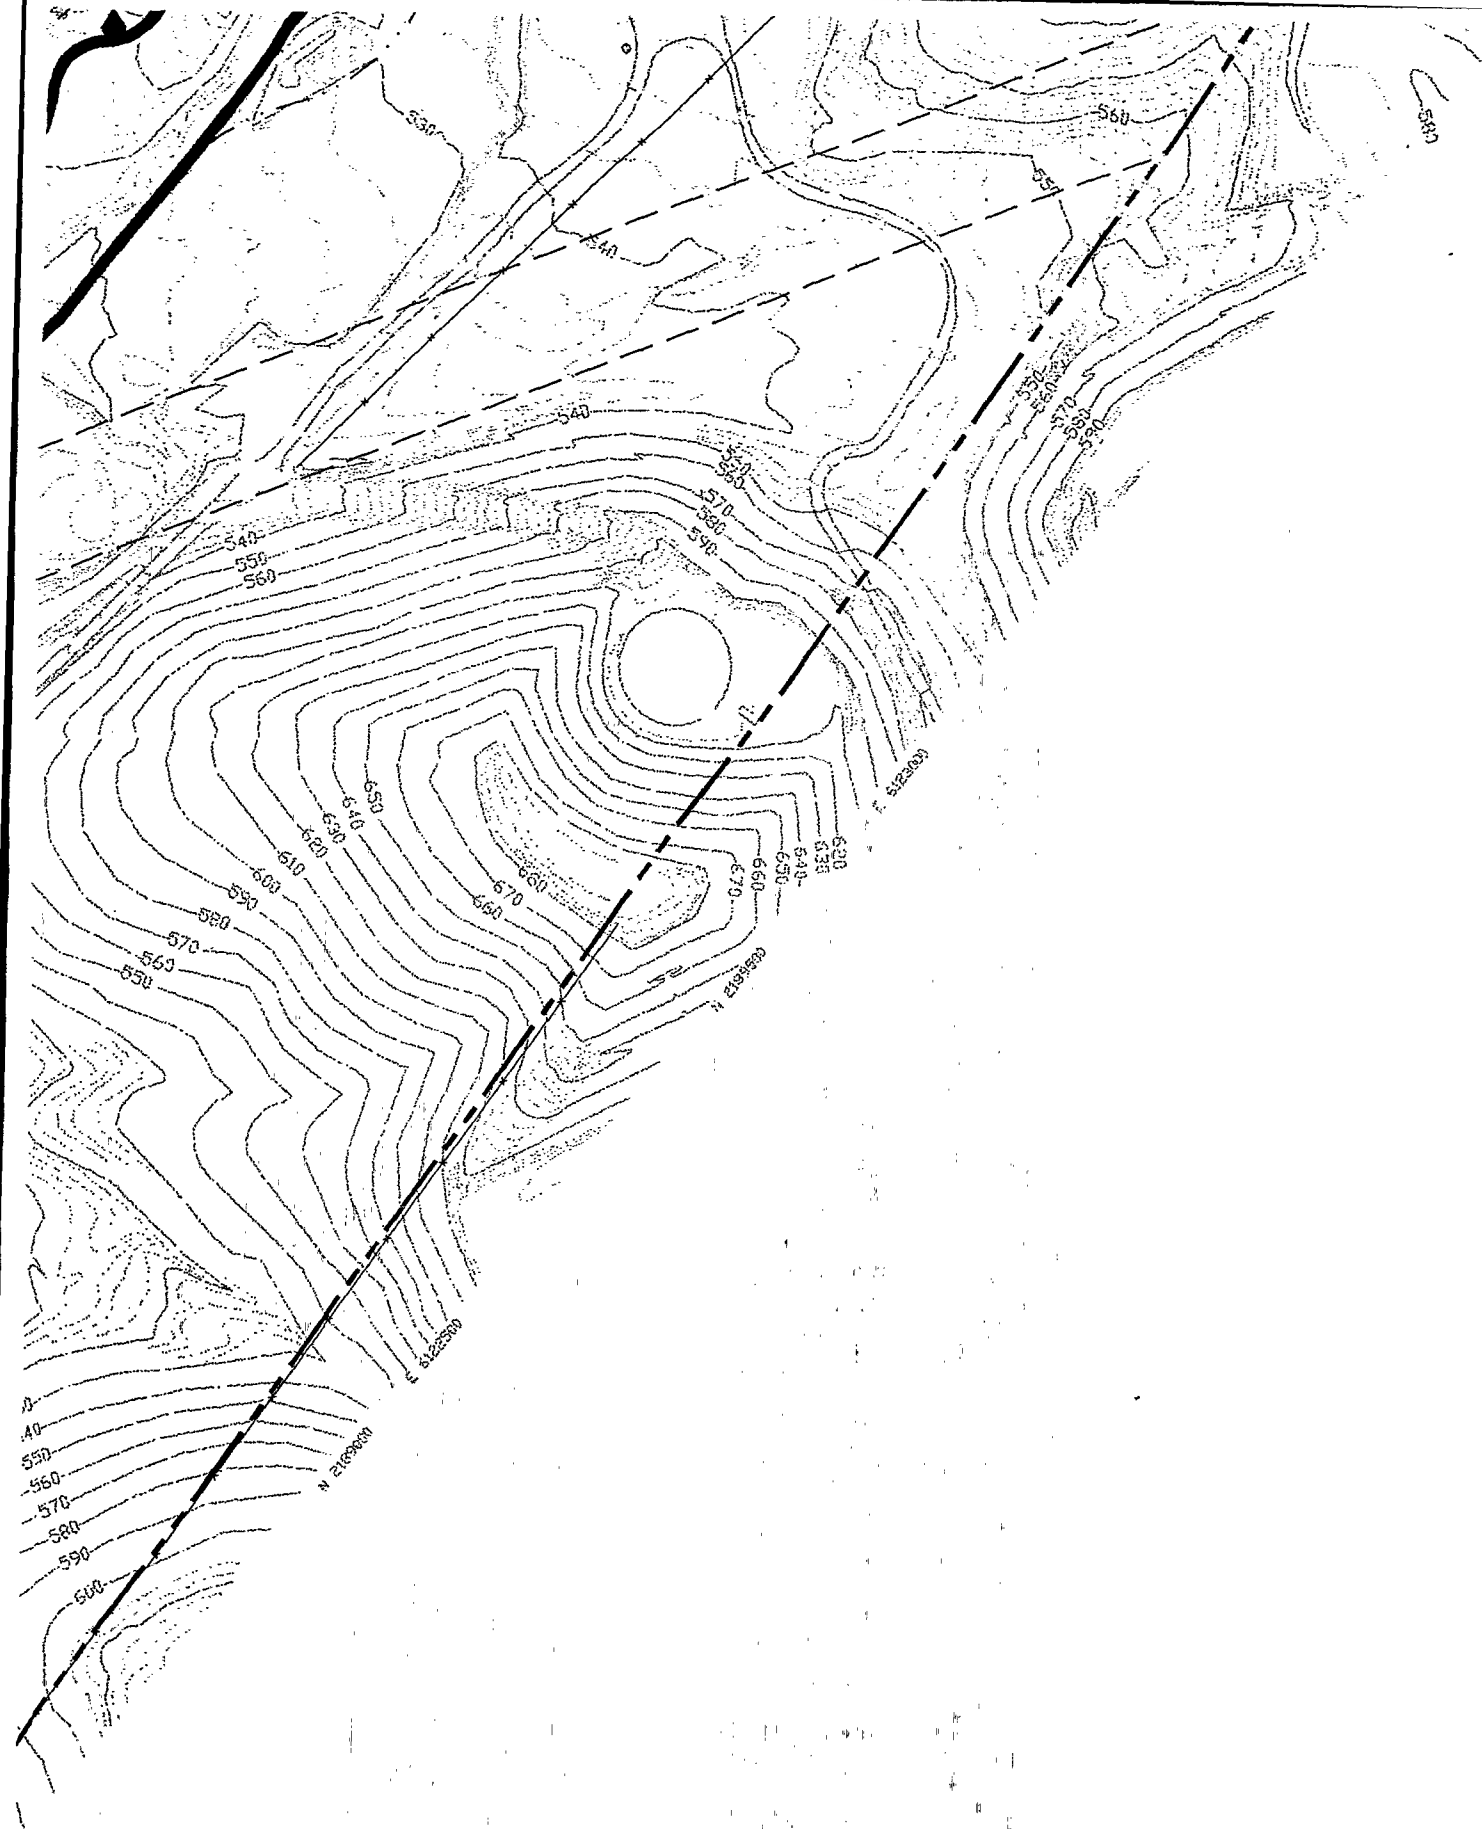

NOTE:

1. AERIAL FLIGHT DATE MARCH 6, 1996
TOPOGRAPHIC MAPPING PREPARED BY:
ROBER BEIN, WILLIAM FROST & ASSOCIATES
IRVINE, CA.
2. CONSTRUCTION OF STRUCTURES WITHIN 1,000 FEET OF THE EDGE OF THE LANDFILL IS PROHIBITED WITHOUT PRIOR APPROVAL OF THE DEPARTMENT OF NAVY.
3. GAS MIGRATION MONITORING WELLS WILL BE INSTALLED IN ACCORDANCE WITH 27 CFR 20925. TWO LANDFILL GAS PROBES ARE PROPOSED AT EACH LOCATION NOTED. ONE PROBE IS PROPOSED AT THE APPROXIMATE DEPTH OF THE WASTE (30 FEET DEEP) AND ONE IS PROPOSED AT APPROXIMATELY 10 FEET BELOW GRADE. THIS CONCEPTUAL DESIGN ENSURES THAT THE DEEPEST PROBE AT EACH LOCATION IS EQUIVALENT TO THE MAXIMUM DEPTH OF LANDFILL WASTE. DESIGN WILL BE FINALIZED DURING THE REMEDIAL DESIGN PHASE.

SFUND RECORDS CTR
76858

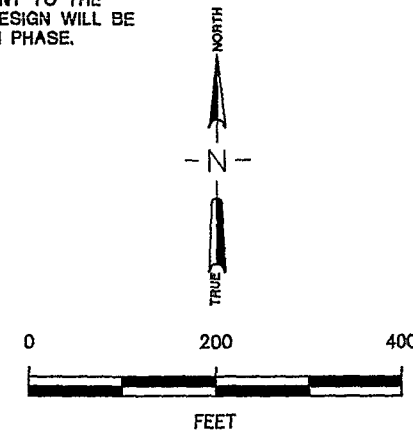

Record of Decision Figure 7-2 Conceptual Grading and Monitoring Plan Site 2 - Magazine Road Landfill	
MCAS El Toro, California	
Bechtel National, Inc. CLEAN II Program	Date: 2/14/00 File No: 164J5017 Job No: 22214-164 Rev No: B